




FRONT ELEVATION  
1/4" = 1'-0"

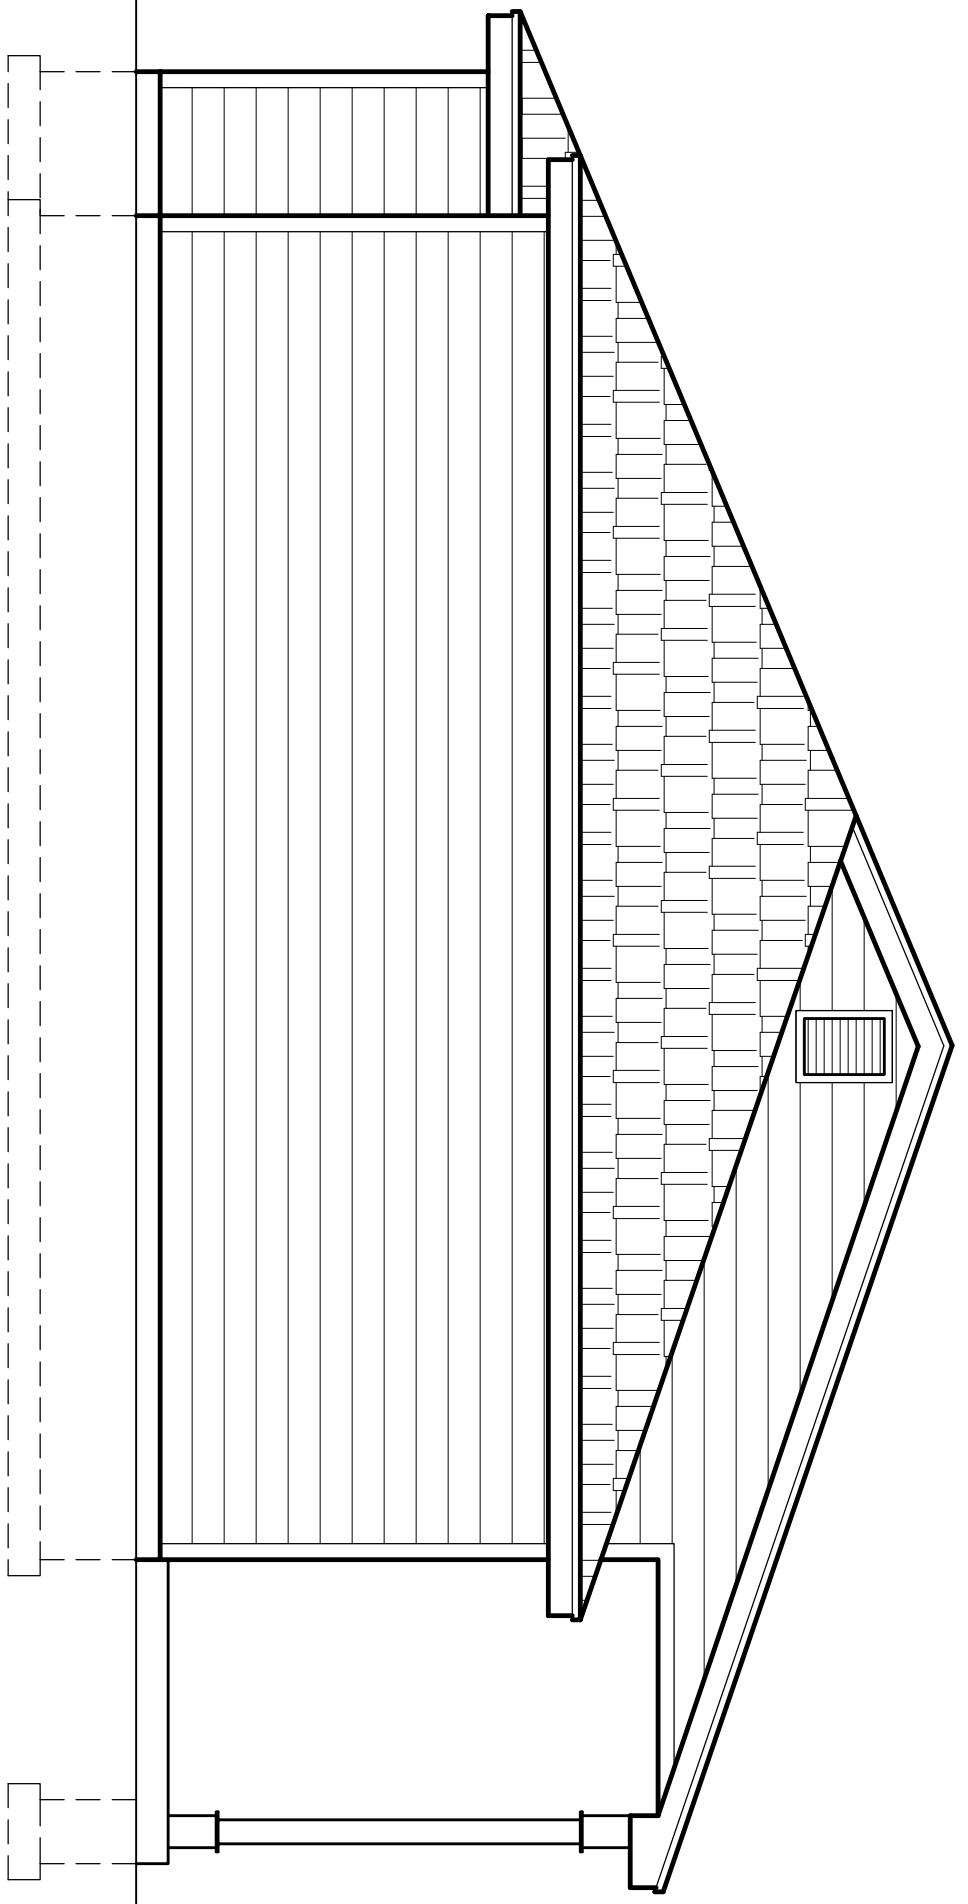

SIDE ELEVATION  
1/4" = 1'-0"

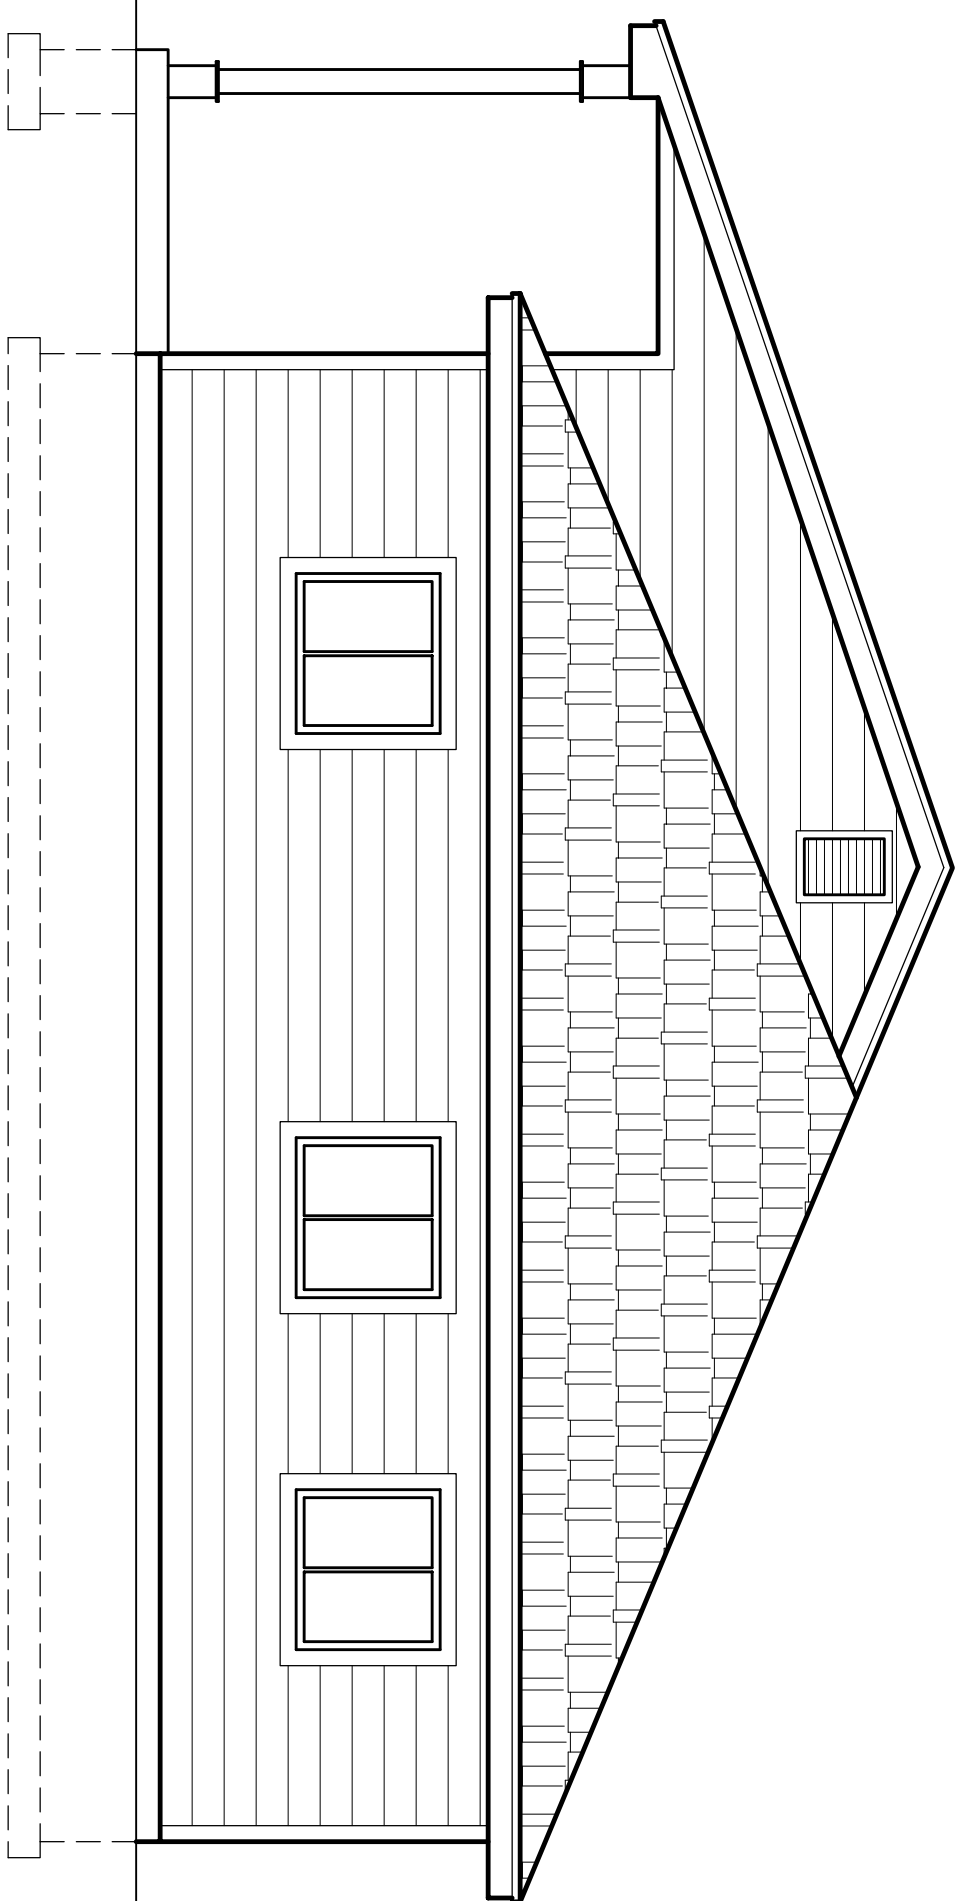

SIDE ELEVATION  
1/4" = 1'-0"

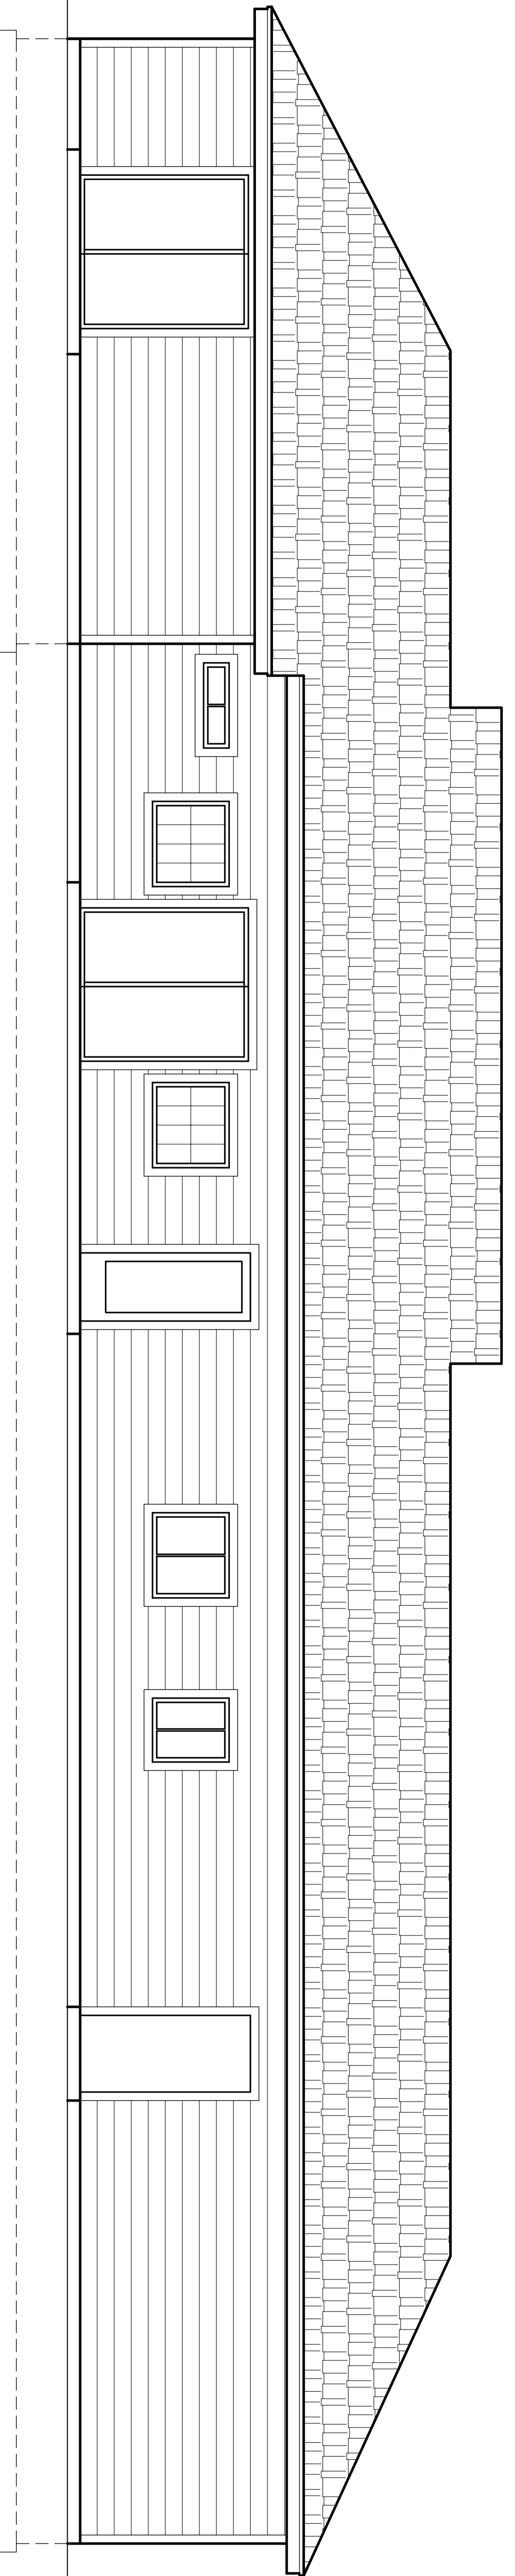

REAR ELEVATION  
1/4" = 1'-0"